



FRONT OF SHED  
 SCALE: 3/8" = 1'-0"

LEFT SIDE OF SHED  
 SCALE: 3/8" = 1'-0"

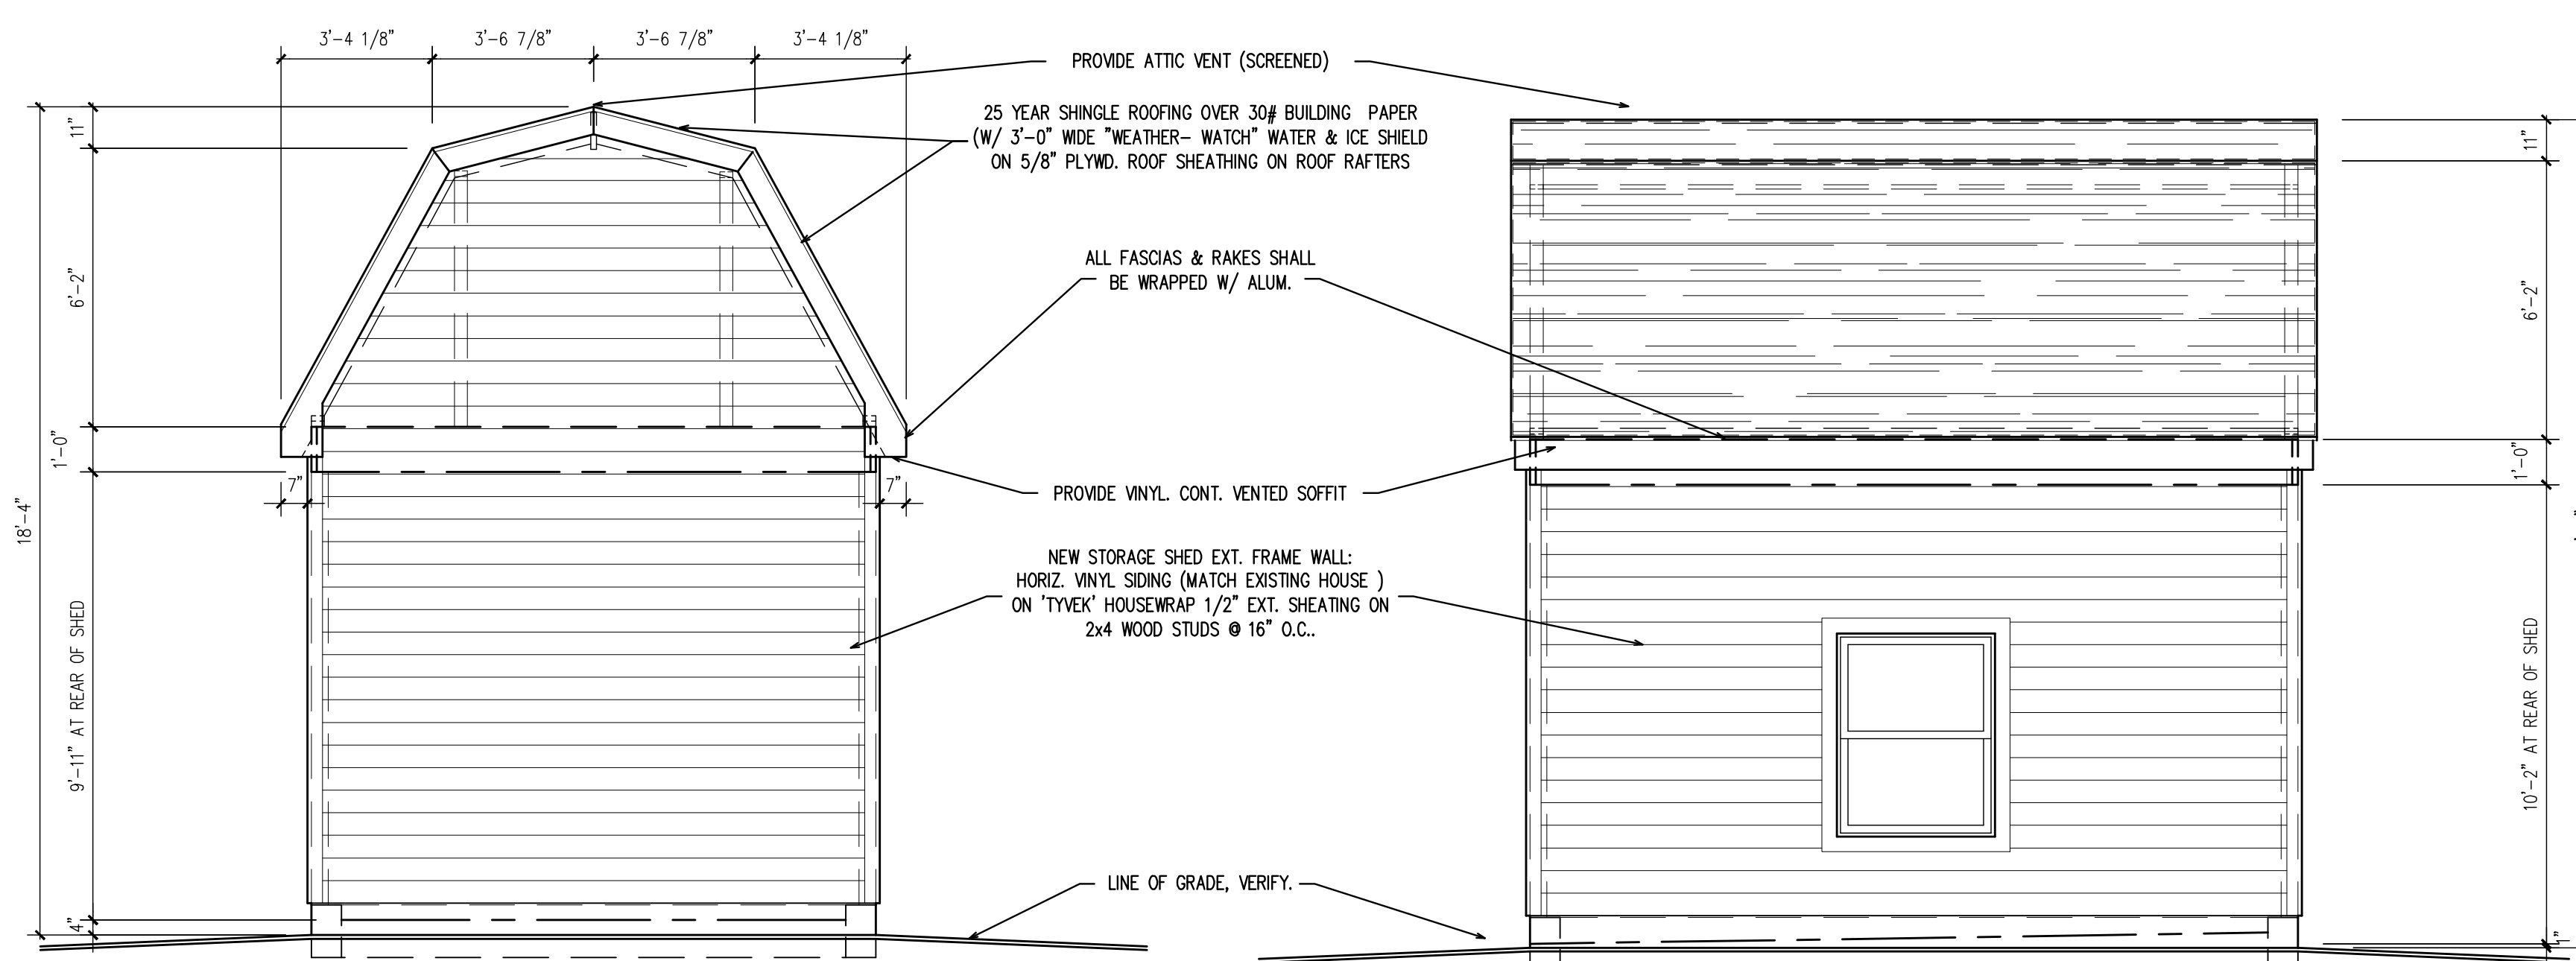

REAR OF SHED  
 SCALE: 3/8" = 1'-0"

RIGHT SIDE OF SHED  
 SCALE: 3/8" = 1'-0"

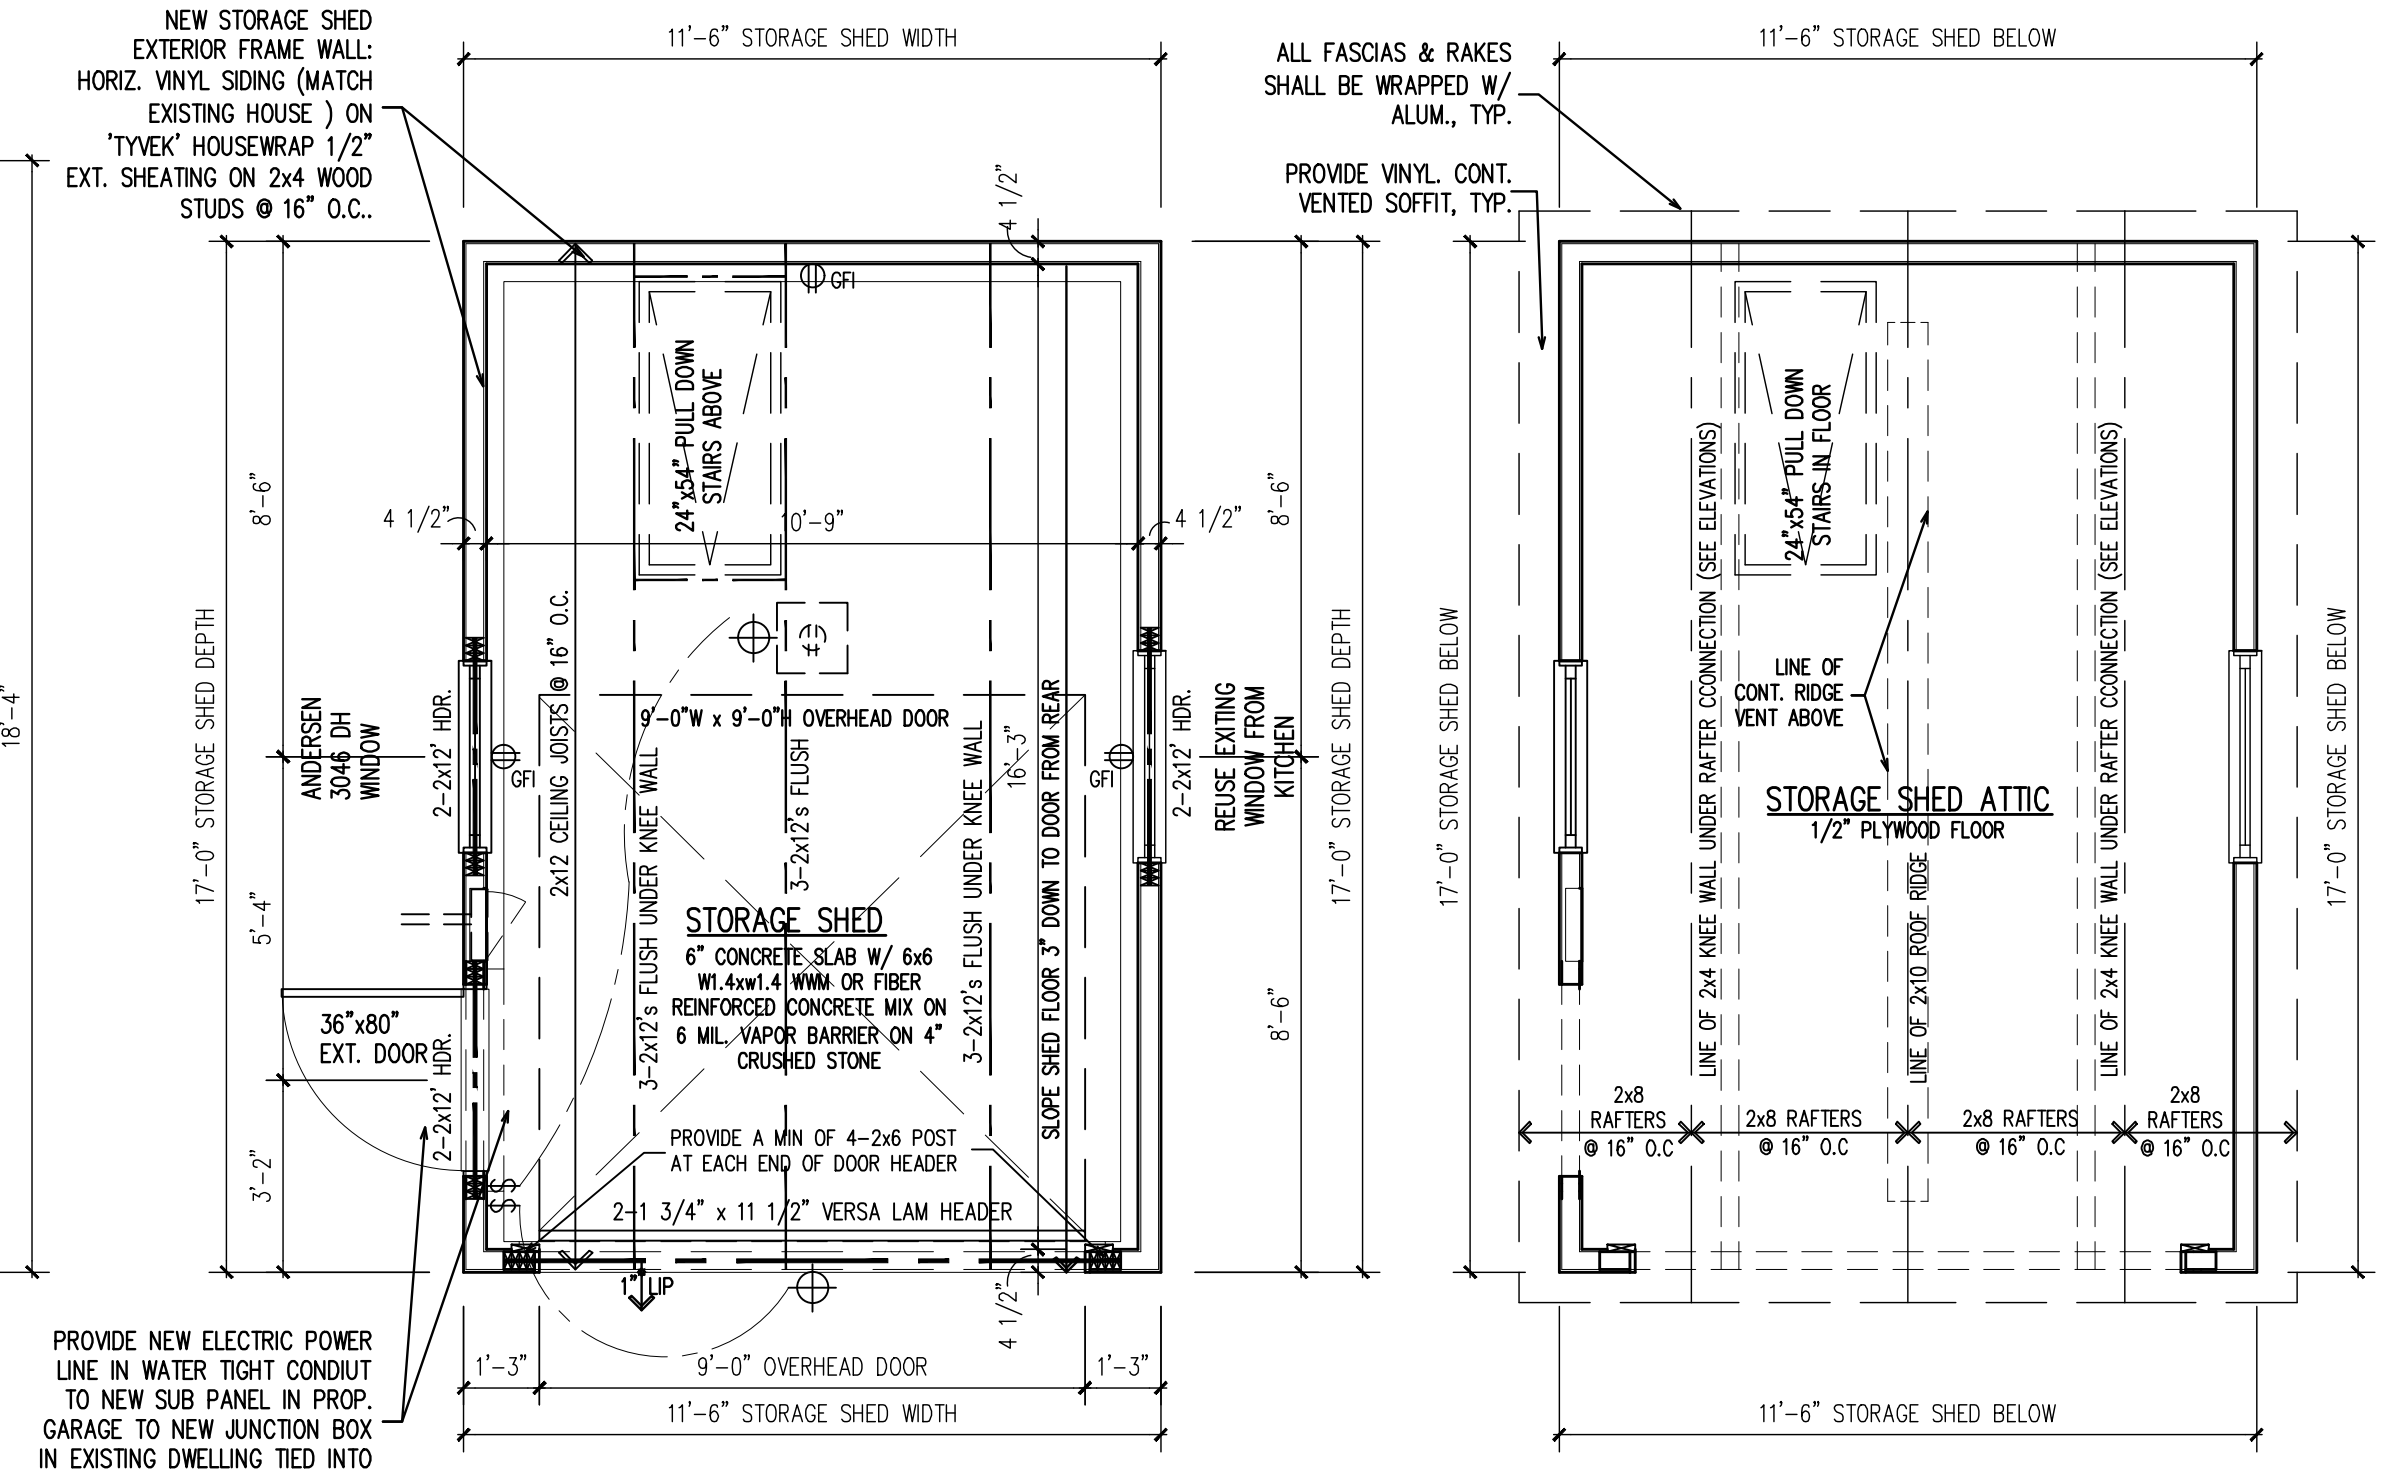

DETACHED SHED PLAN  
 SCALE: 3/8" = 1'-0"

SHED ROOF FRAMING PLAN  
 SCALE: 3/8" = 1'-0"

Architect shall not be responsible for the means & methods of construction and or site maintenance & safety

**PROJECT:**  
 Proposed New:  
**Detached Storage Shed for Existing One Family Dwelling**  
 Located at:  
**563 West Saddle River Road**  
**Upper Saddle River, New Jersey**  
**Block: 104 Lot: 19**  
**R1 Zone**

COPYRIGHT © 2021, VASSILIOS COCOROS ARCHITECT - ALL RIGHTS RESERVED. THE COPYING OR REUSE OF THIS DOCUMENT OR PORTIONS THEREOF FOR OTHER THAN THE ORIGINAL PROJECT OR THE PURPOSE ORIGINALLY INTENDED WITHOUT WRITTEN PERMISSION OF VASSILIOS COCOROS ARCHITECT IS PROHIBITED.

Date	Item
01/18/21	CLIENT REVIEW

DRAWING TITLE:

SCALE:	AS NTD.	DATE:	01/02/21
DESIGNED BY:	VC	PROJECT#:	RSR-20-30-DS
DRAWN BY:	VC	CAD FILE:	
CHECKED BY:	VC	DRAWING #:	

PROFESSIONAL SEAL: DRAWING: A1